

NOT FOR CONSTRUCTION

CERTIFICATE OF AUTHORIZATION NUMBER:
PROFESSIONAL ENGINEERING: 018281
LAND SURVEYING: 017075
GEOLOGICAL: 018750

It is a violation of New York Education Law Art. 145 Sec. 7209 & Art. 147 Sec. 7307, for any person, unless acting under the direction of a licensed architect, professional engineer, or land surveyor, to alter an item in any way. If an item bearing the seal of an architect, engineer, or land surveyor is altered, the altering architect, engineer, or land surveyor shall affix to the item their seal and notation "altered by" followed by their signature and date of such alteration, and a specific description of the alteration.

© 2023 LaBella Associates

MAXON ALCO HOLDINGS LLC
220 HARBORSIDE DRIVE, SUITE 300
SCHENECTADY, NY 12305

DESIGN BUILDER
LECHASE CONSTRUCTION SERVICES, LLC
220 HARBORSIDE DRIVE, SUITE 301
SCHENECTADY, NY 12305

MOHAWK HARBOR EVENT CENTER

101 HARBORSIDE DRIVE
SCHENECTADY, NY 12305

SPECTATOR SEATING


TYPE	NUMBER
BENCH SEATS	1,475
PREMIUM SEATS	344
VIP SEATS	96
ACCESSIBLE ADA SEATS	8
STANDING ROOM ONLY	73
RETRACTABLE SEATING	161
SUITES	74
HOSPITALITY	9
CONCERT FLOOR SEATS	1,556

NO.	DATE	DESCRIPTION:
Revisions		
PROJECT NUMBER: 2233138		
DRAWN BY: LB		
REVIEWED BY: PM		
ISSUED FOR: DESIGN DEVELOPMENT		
DATE: 11/3/2023		
DRAWING NAME:		

CONCOURSE FLOOR PLAN

DRAWING NUMBER:

A102

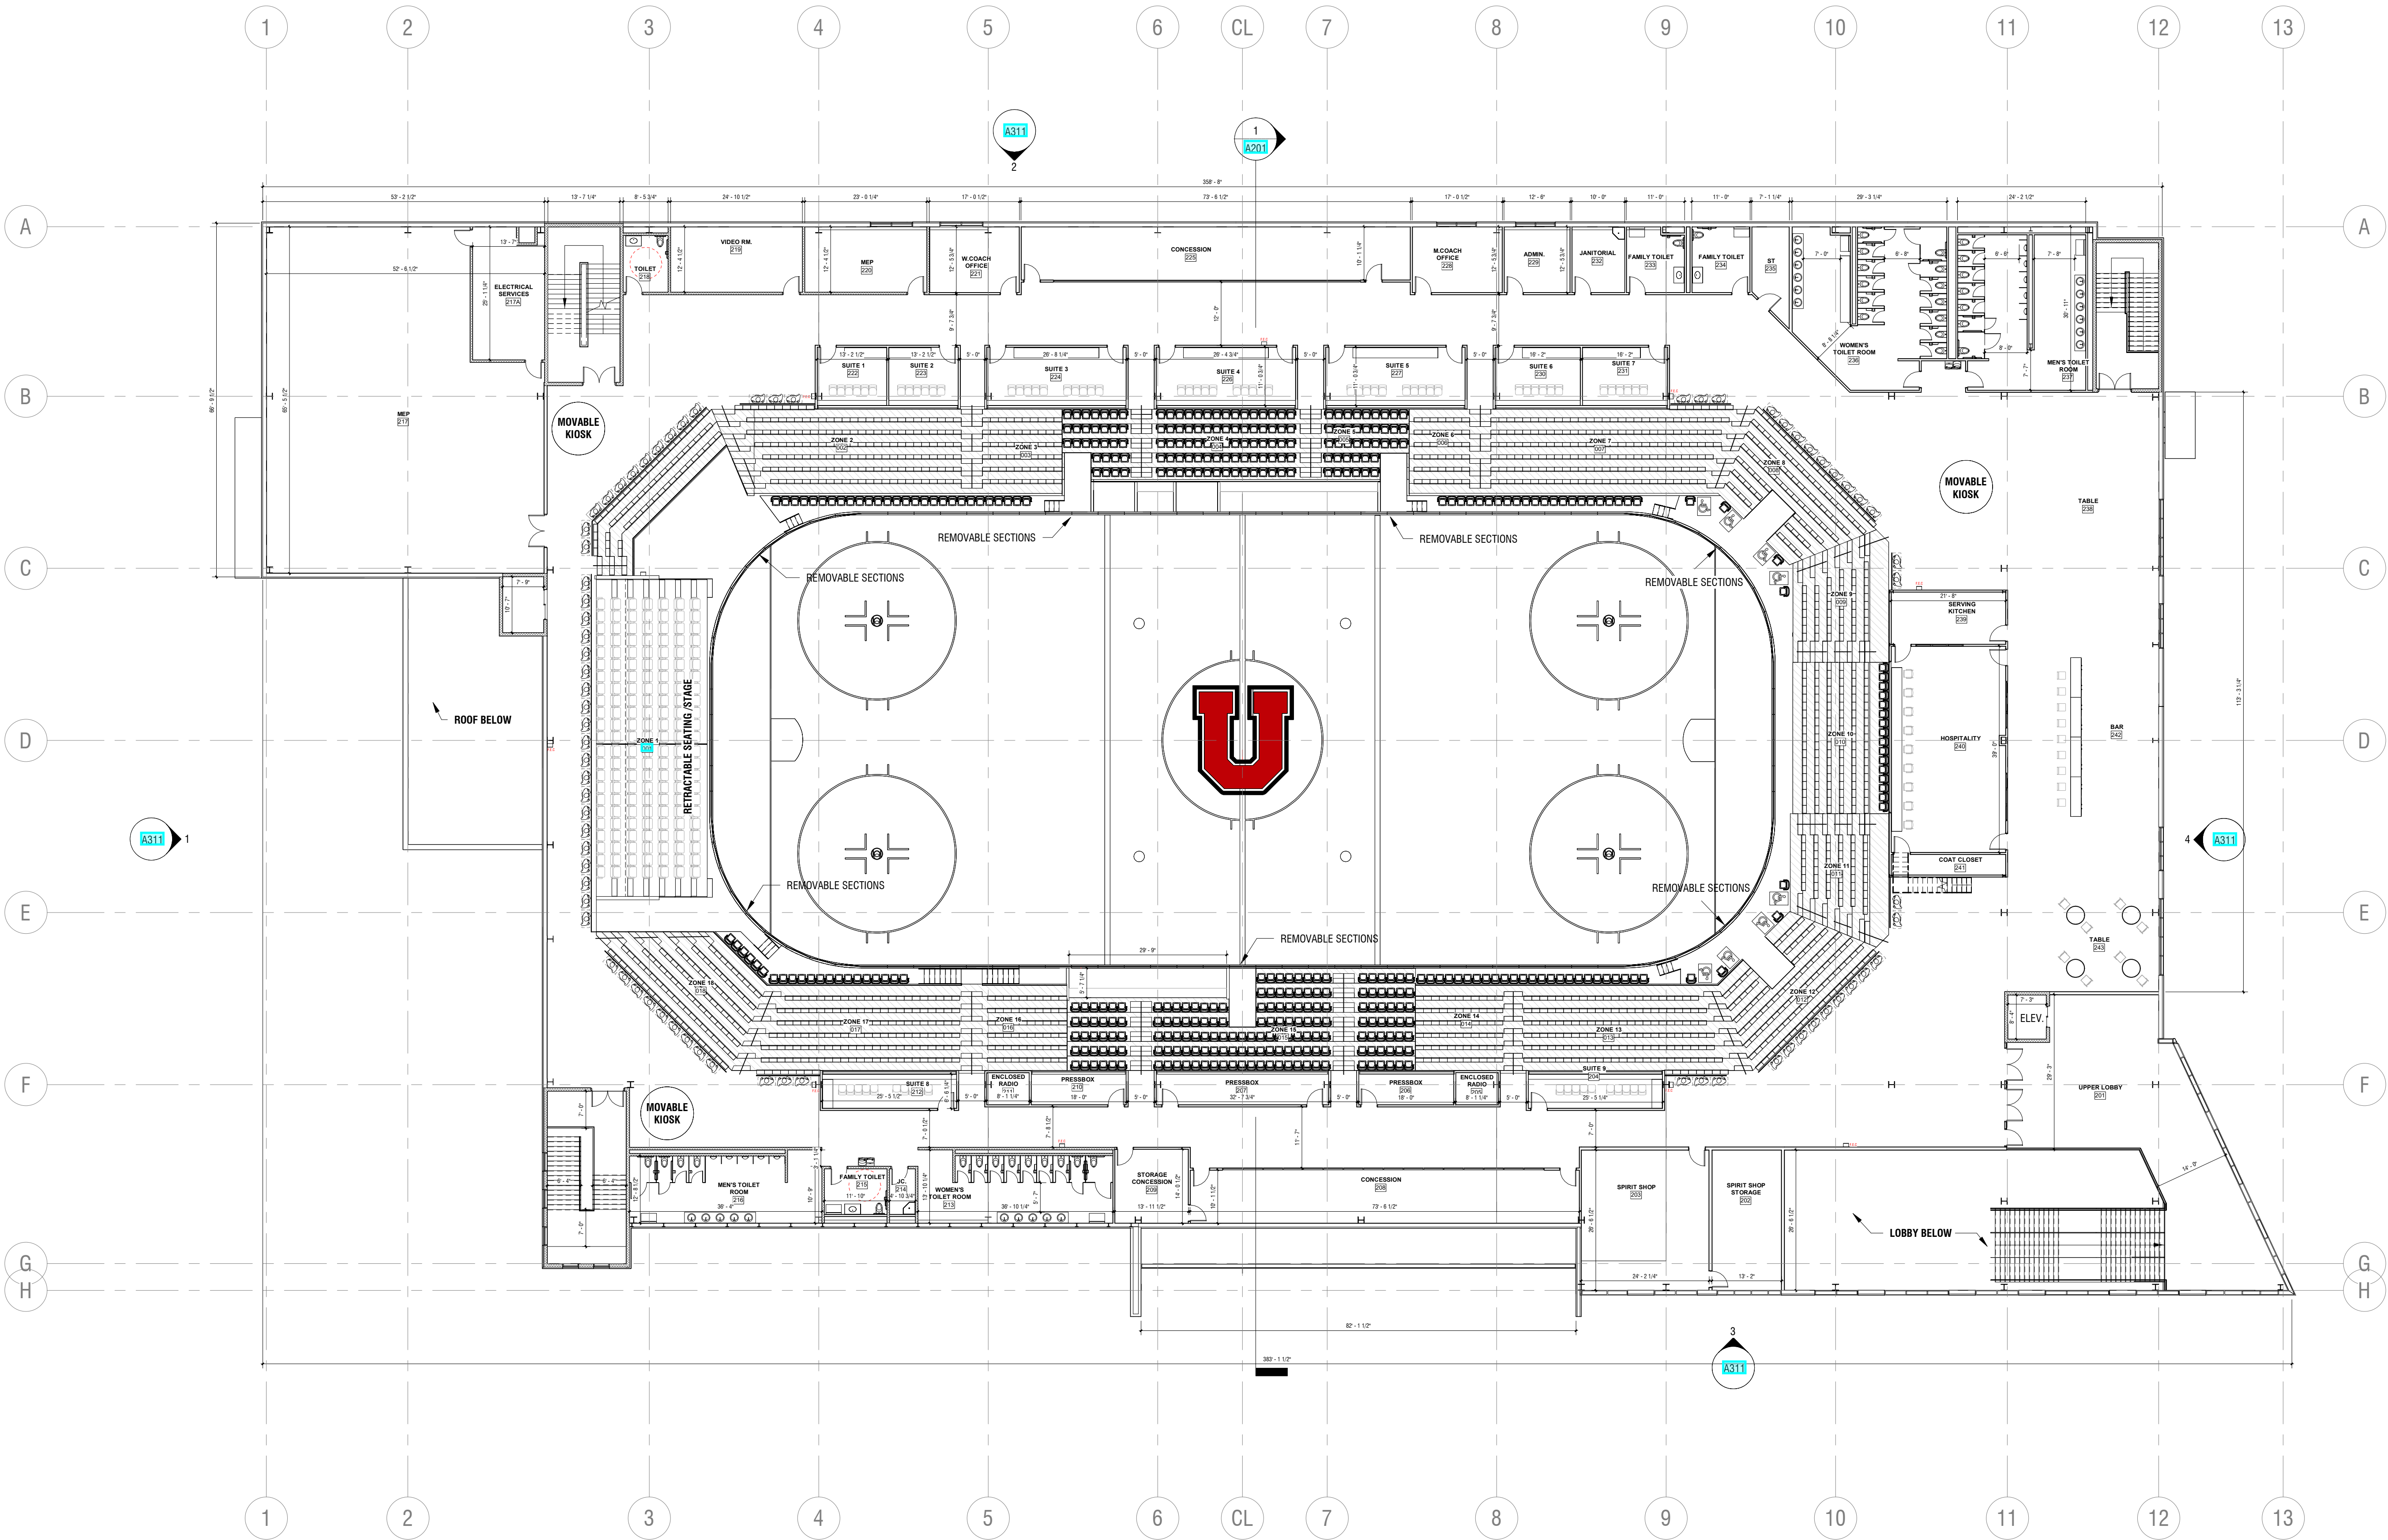

1
A102 CONCOURSE FLOOR
SCALE: 1/16" = 1'-0"